





913 WEST JAMES

A3.2

REFERENCE
FLOORPLANS
SCALE: 1/4"=1'-0"

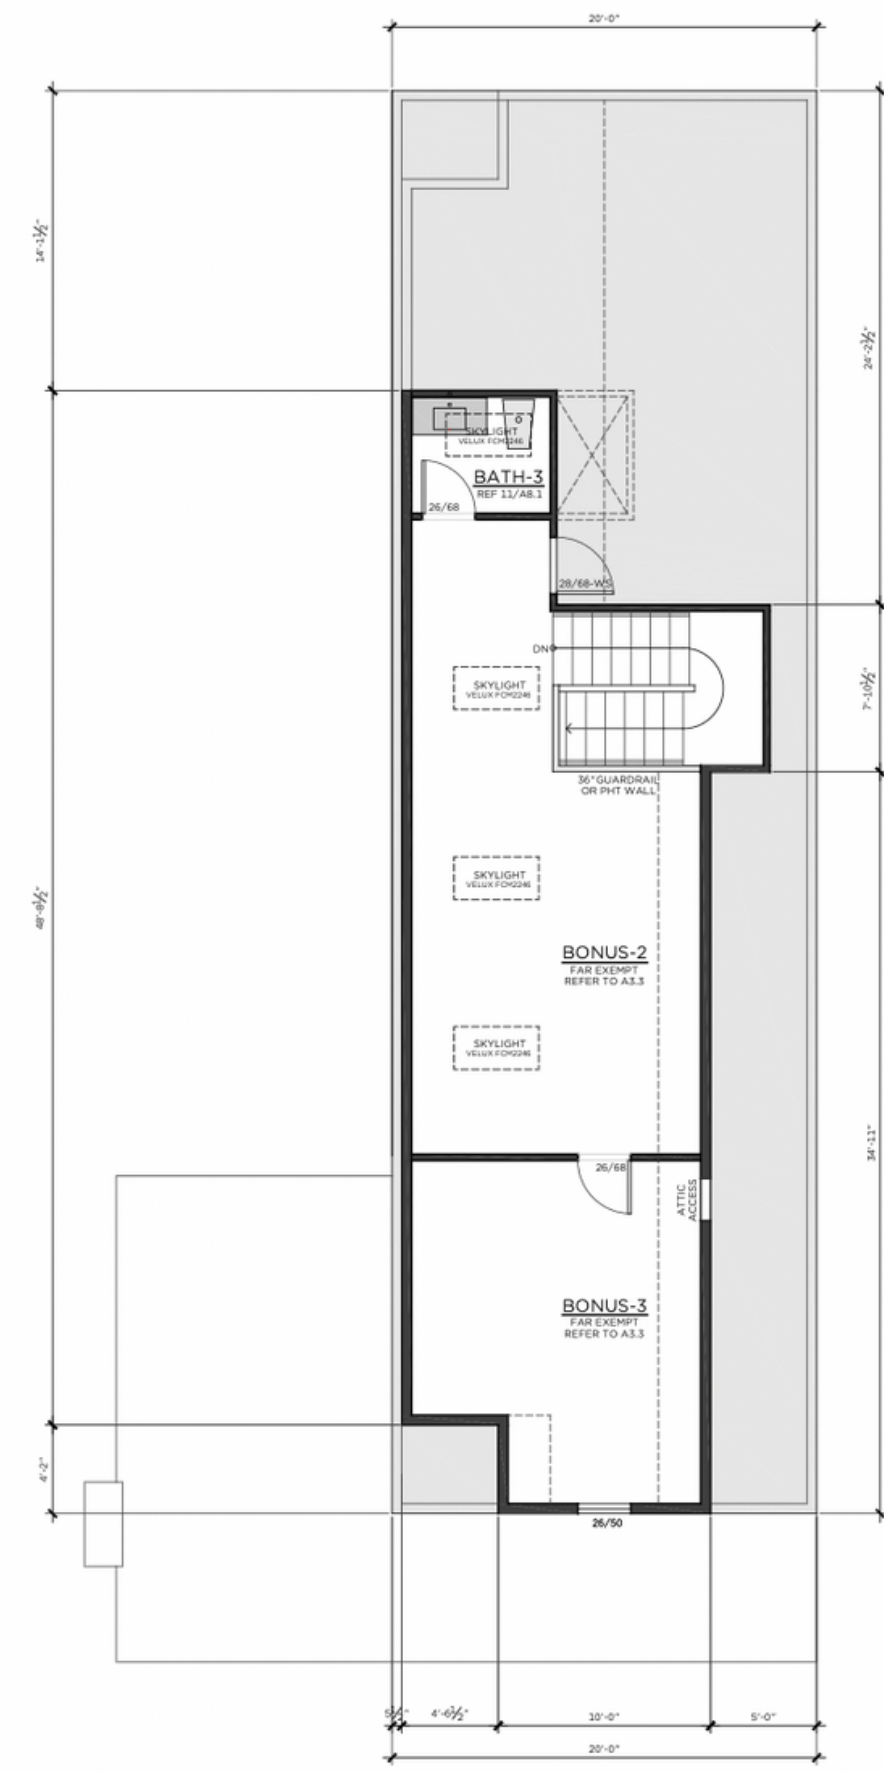

1 FLOORPLAN - ATTIC

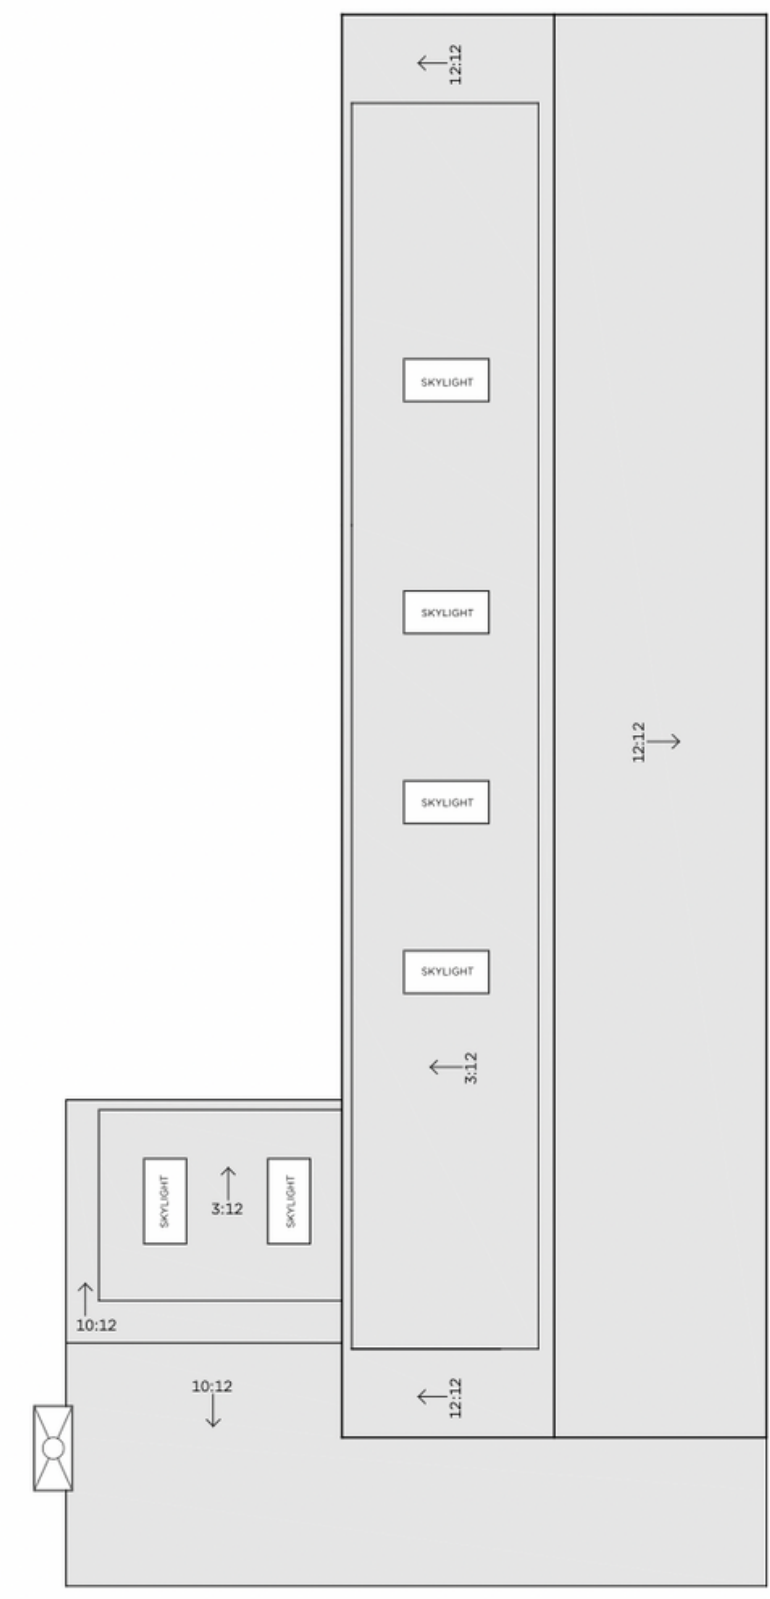

2 ROOF PLAN